
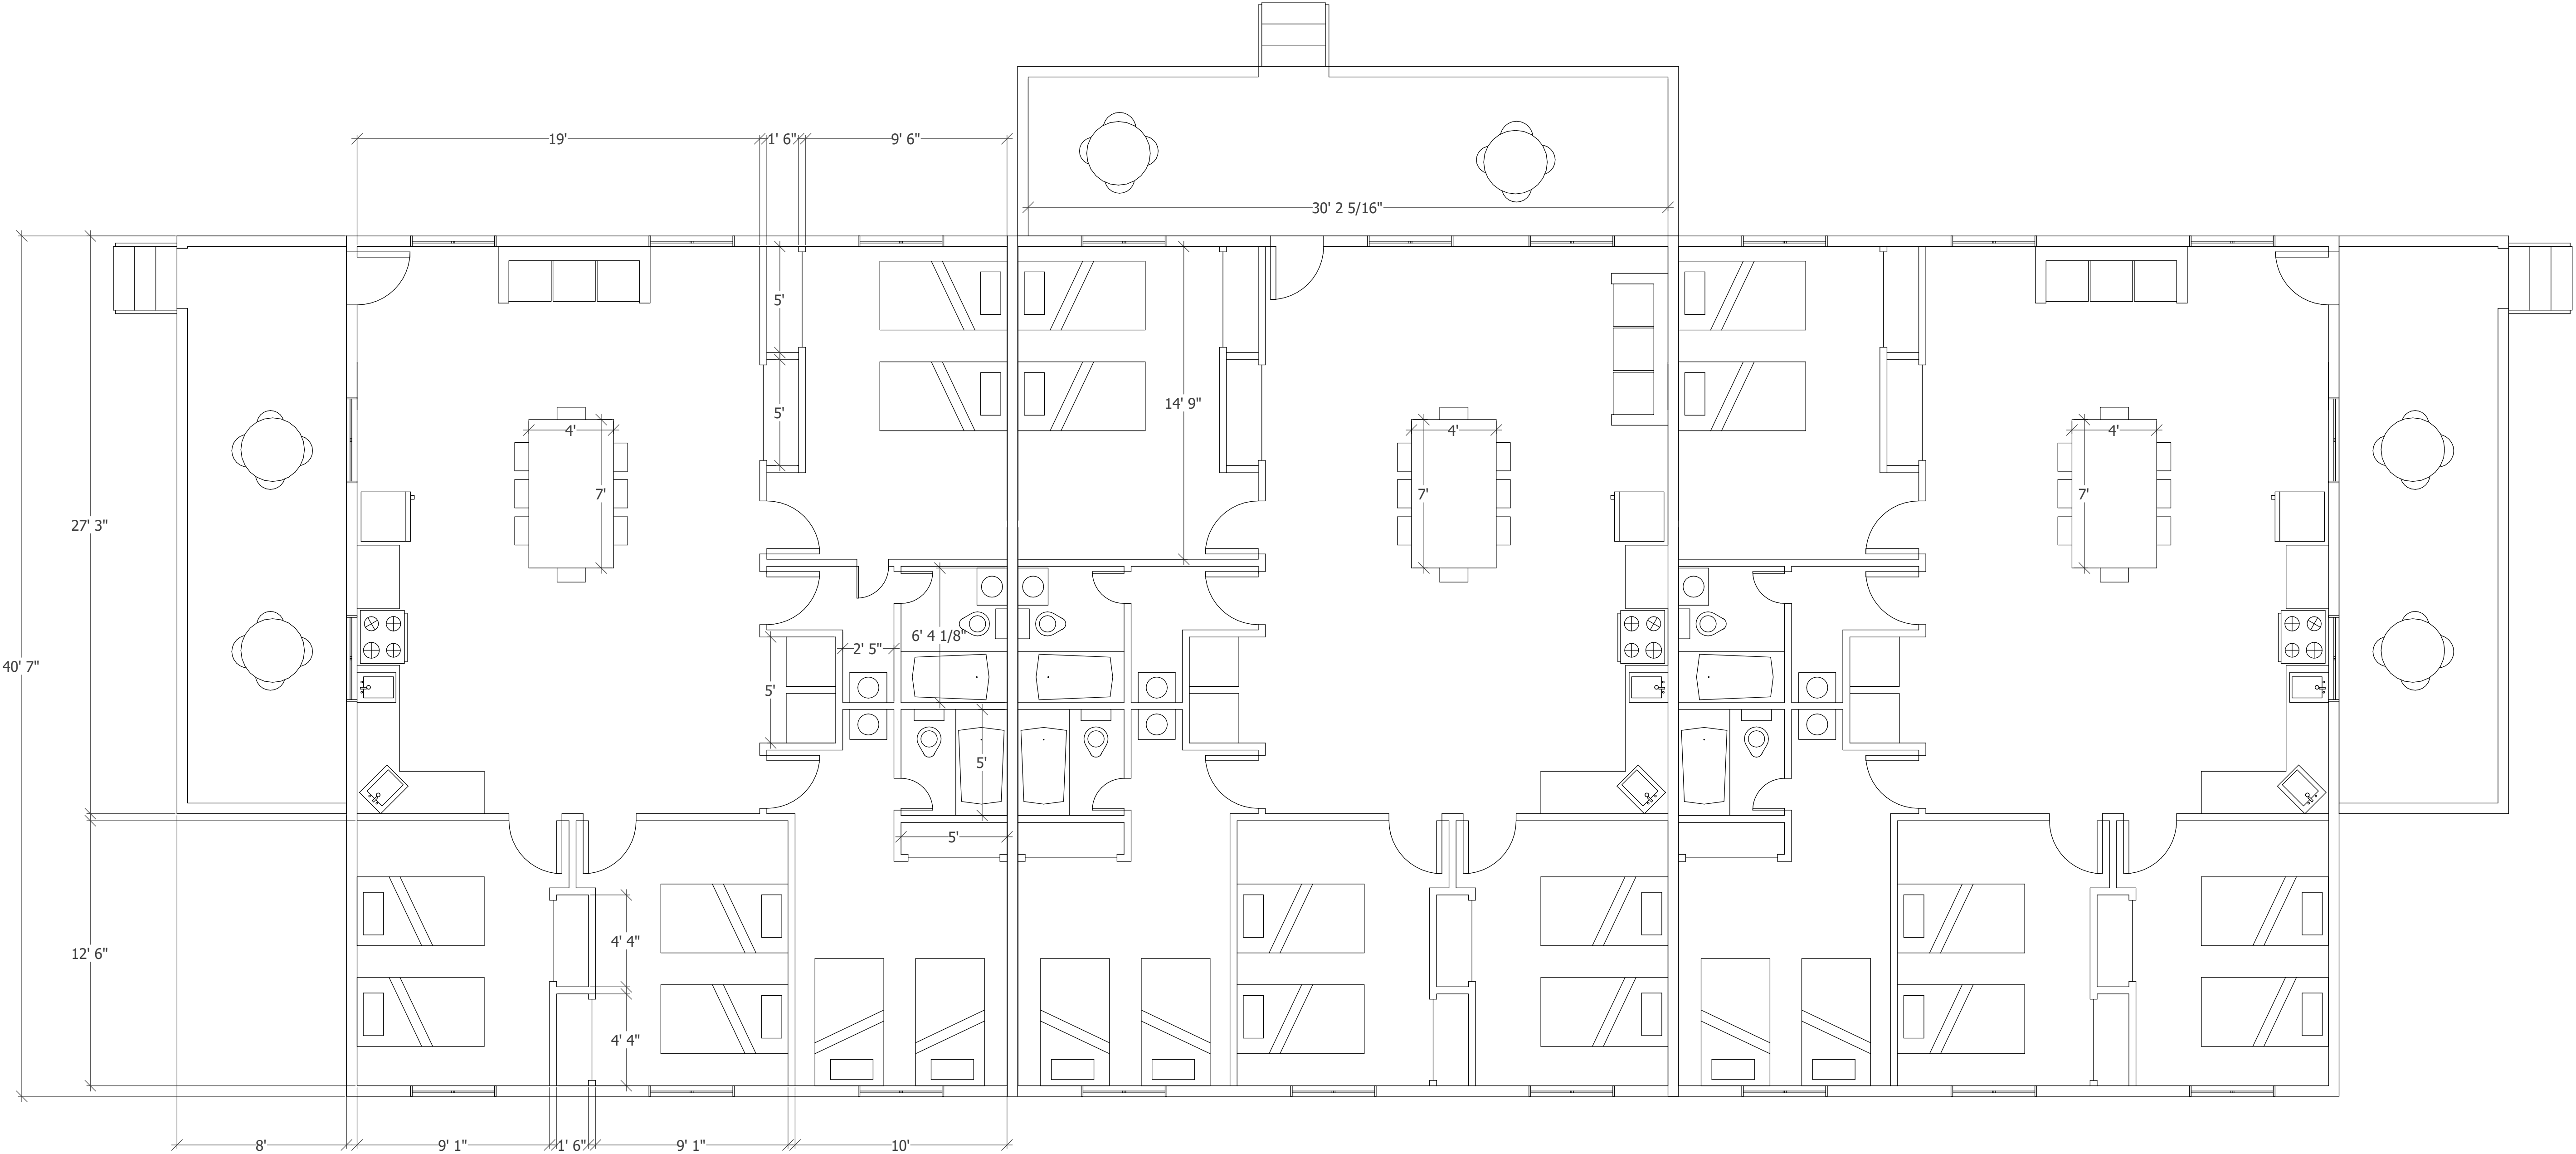


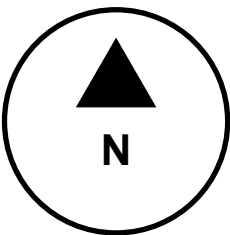

Disclaimer

This media content is only to communicate a design we should not be held accountable for legal or construction matters nynstudio reserves the rights of all the content in this document, none of the ideas or designs can be copied or used without written consent

project:

N/A

project ref:


plan N/A

drawing number:

Page 02

drawn by:

Y, N.

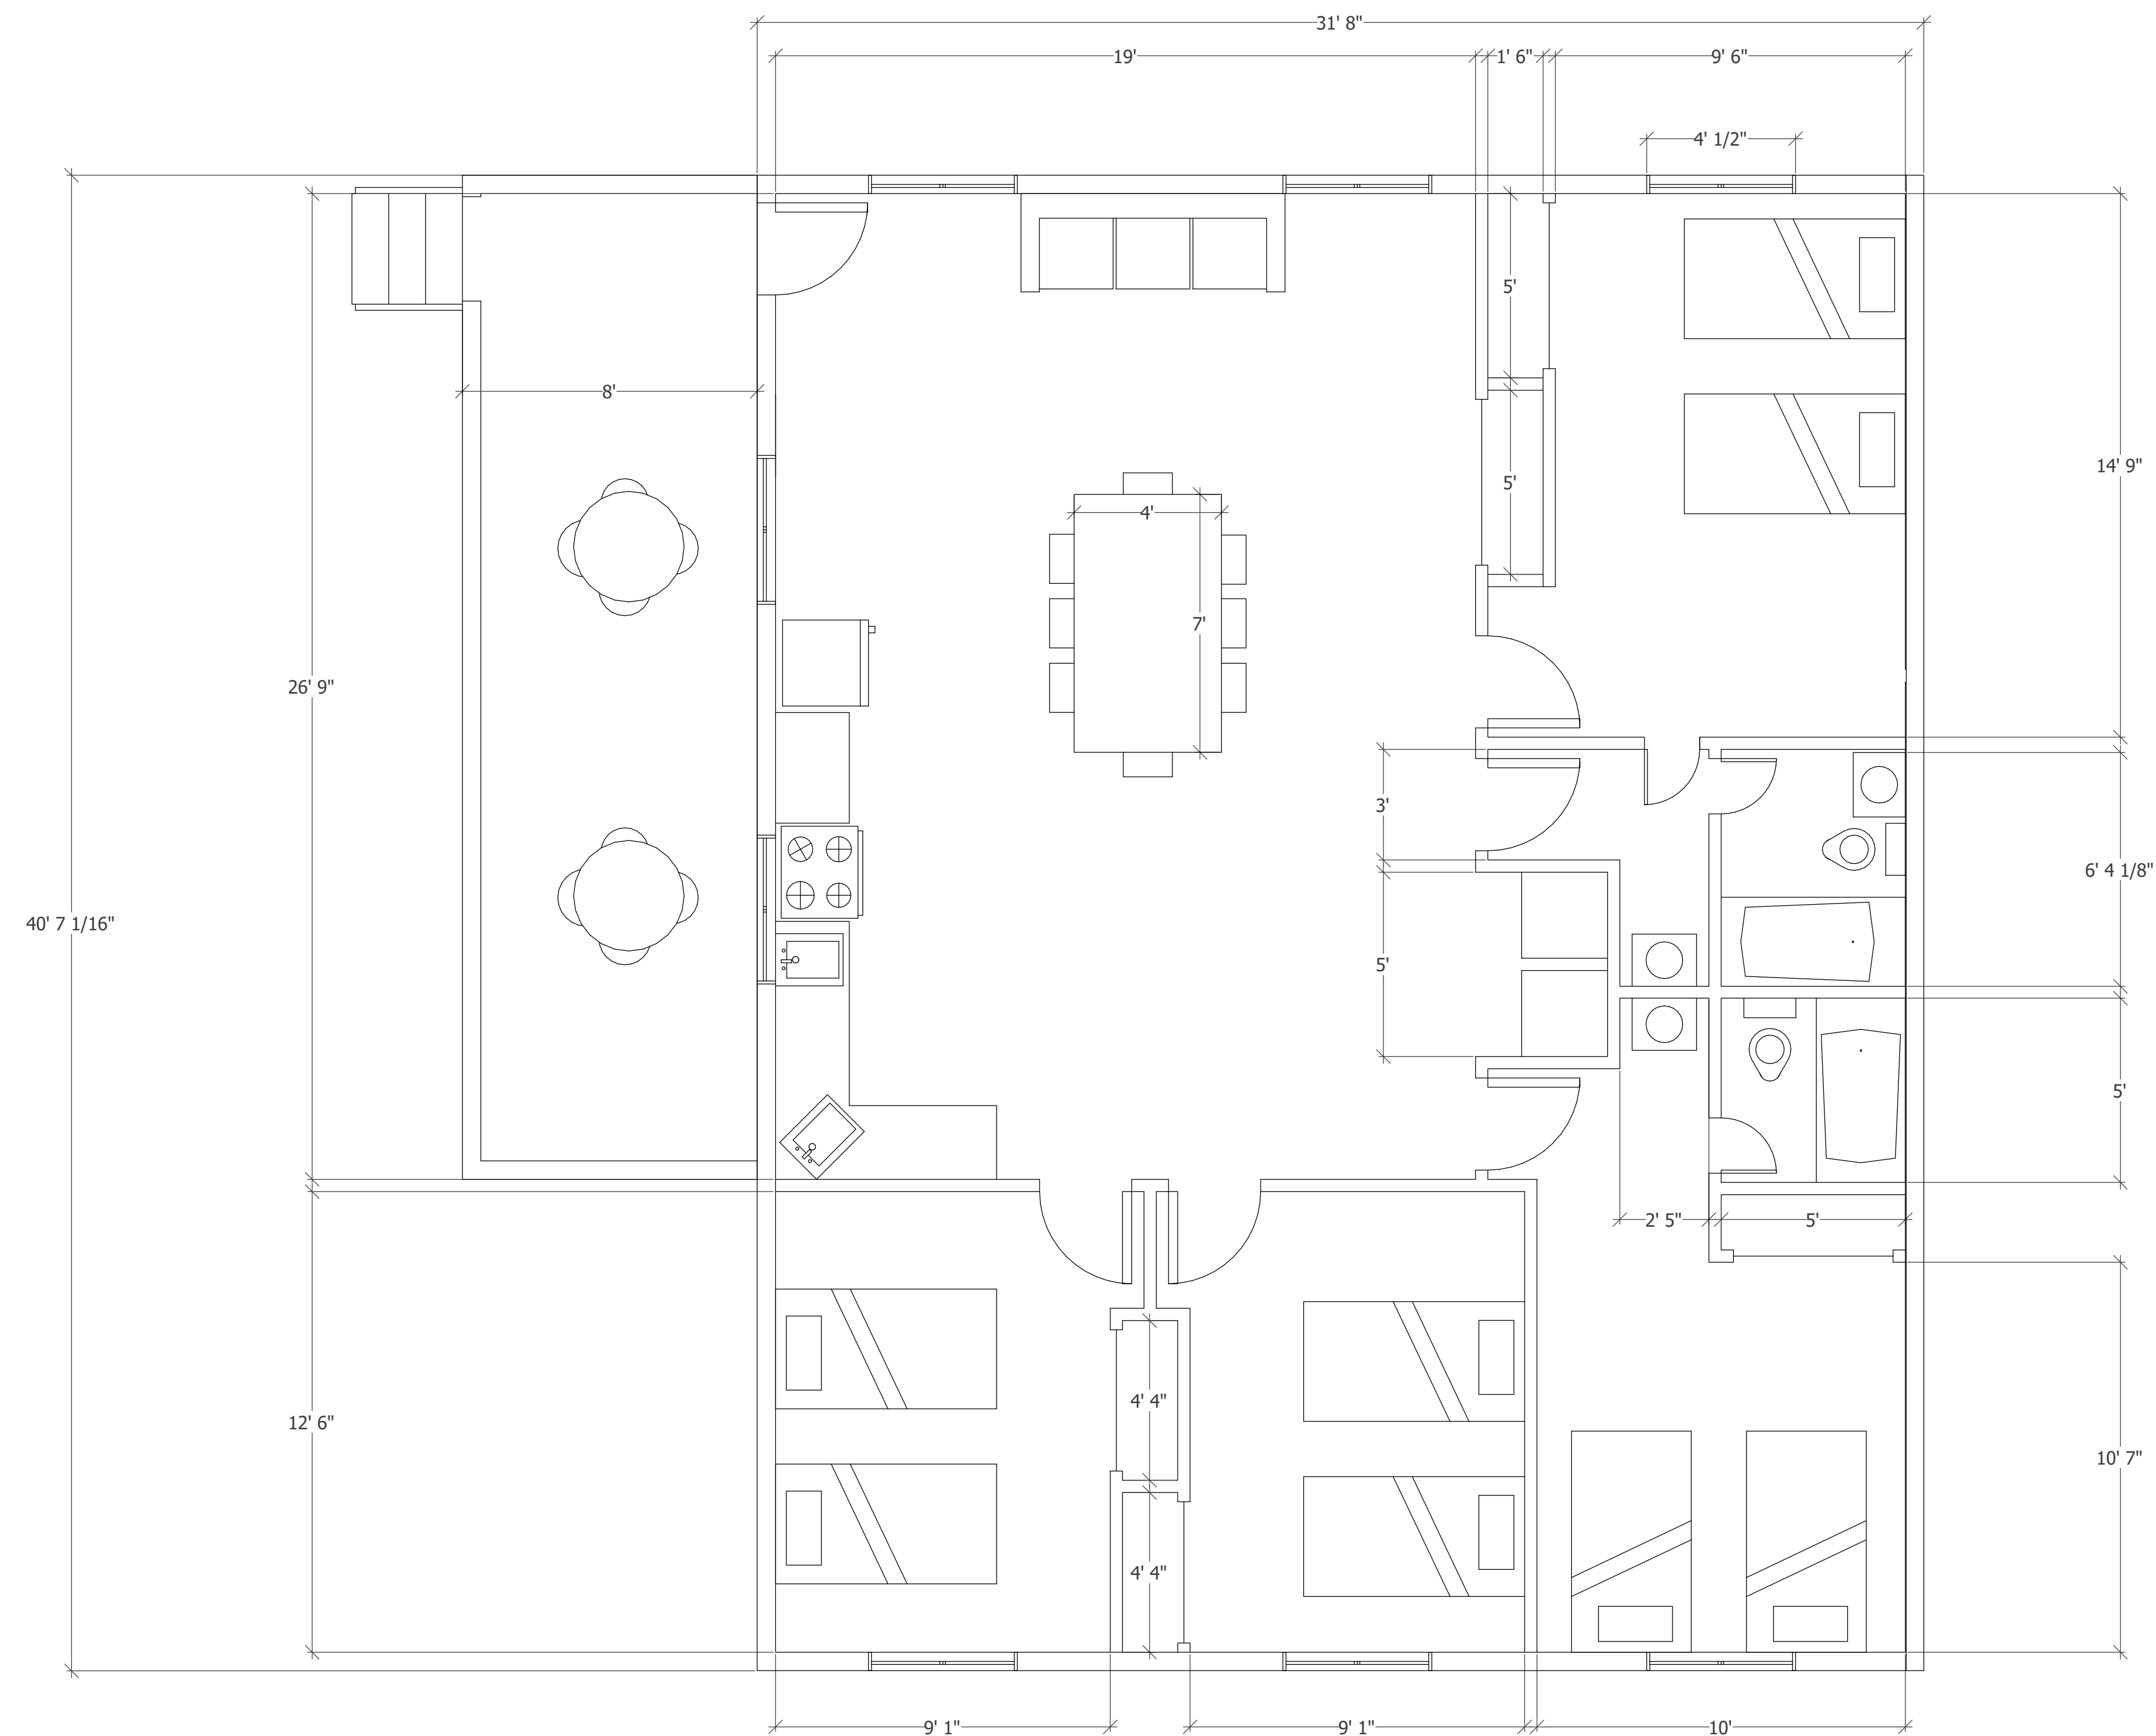

Disclaimer

This media content is only to communicate a design we should not be held accountable for legal or construction matters nynstudio reserves the rights of all the content in this document, none of the ideas or designs can be copied or used without written consent

project:

N/A

project ref:

plan N/A

drawing number:

Page 03

drawn by:

Y, N.